



30+00

30+00

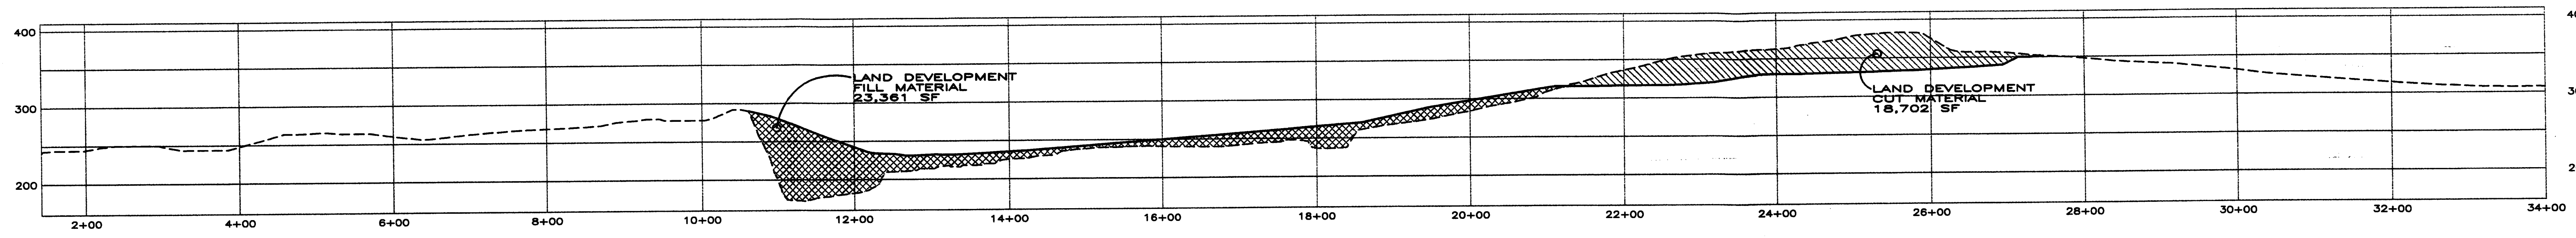


28+00

28+00

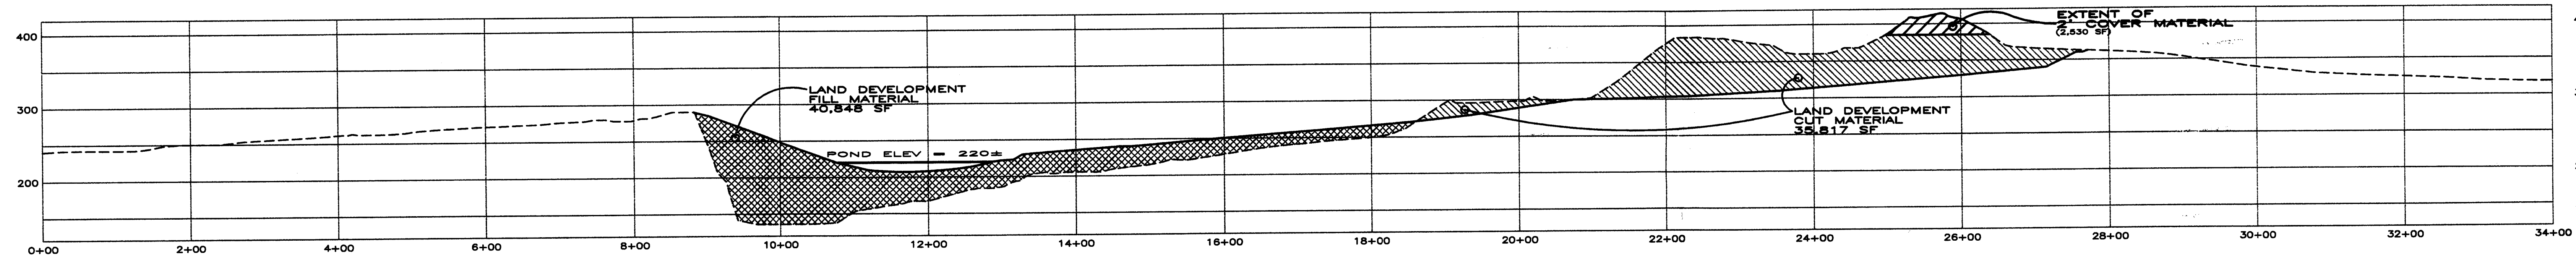


26+00

26+00

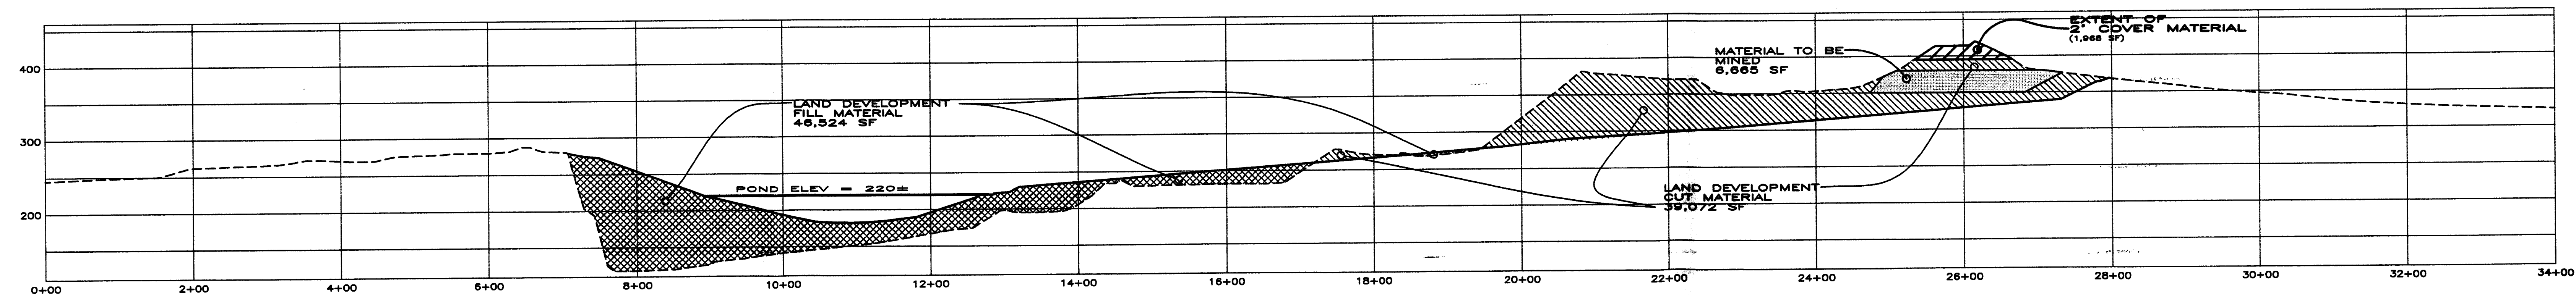


24+00

24+00

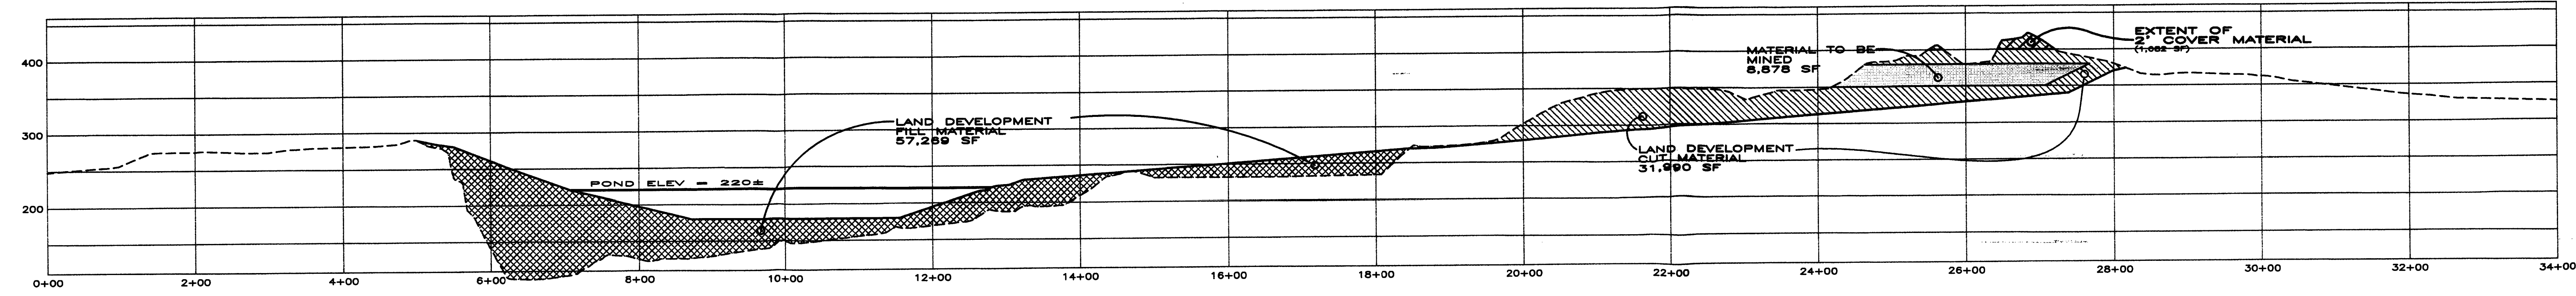


22+00

22+00

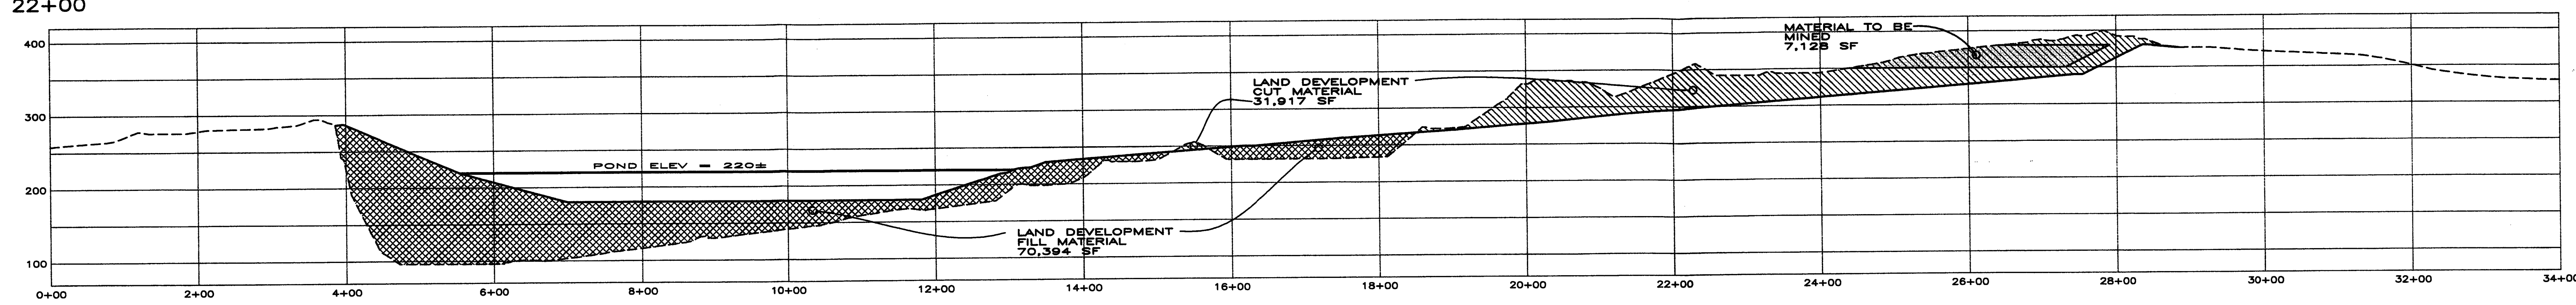


20+00

20+00

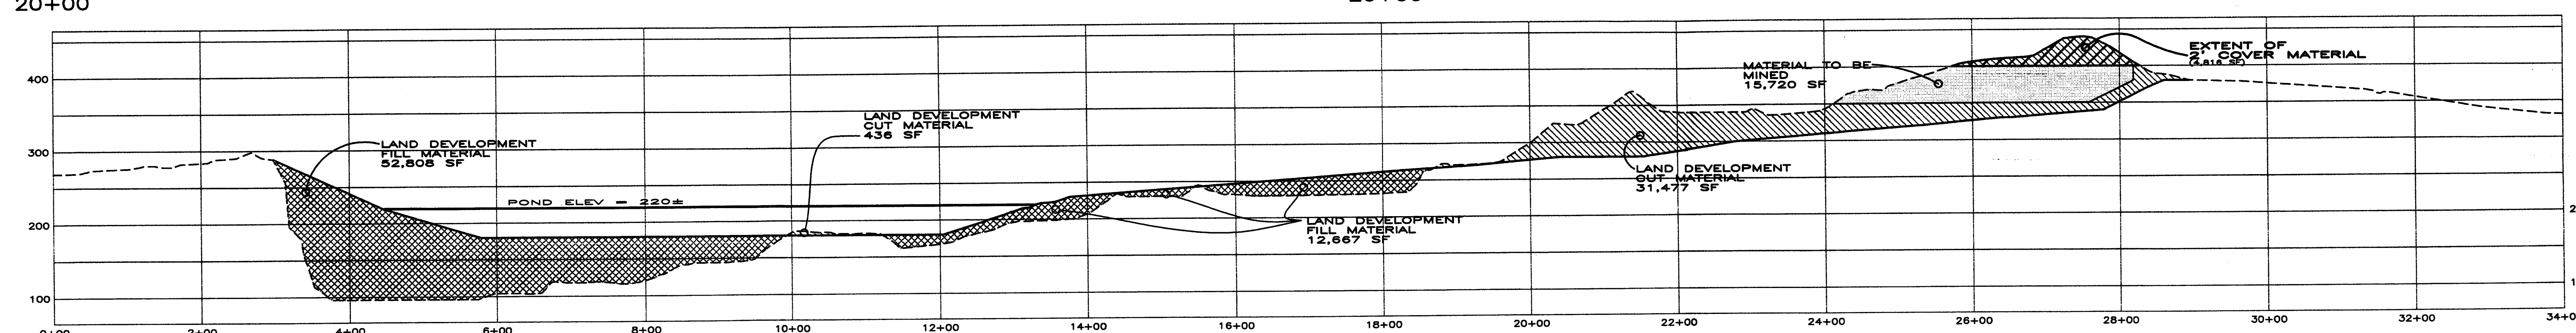

18+00

18+00

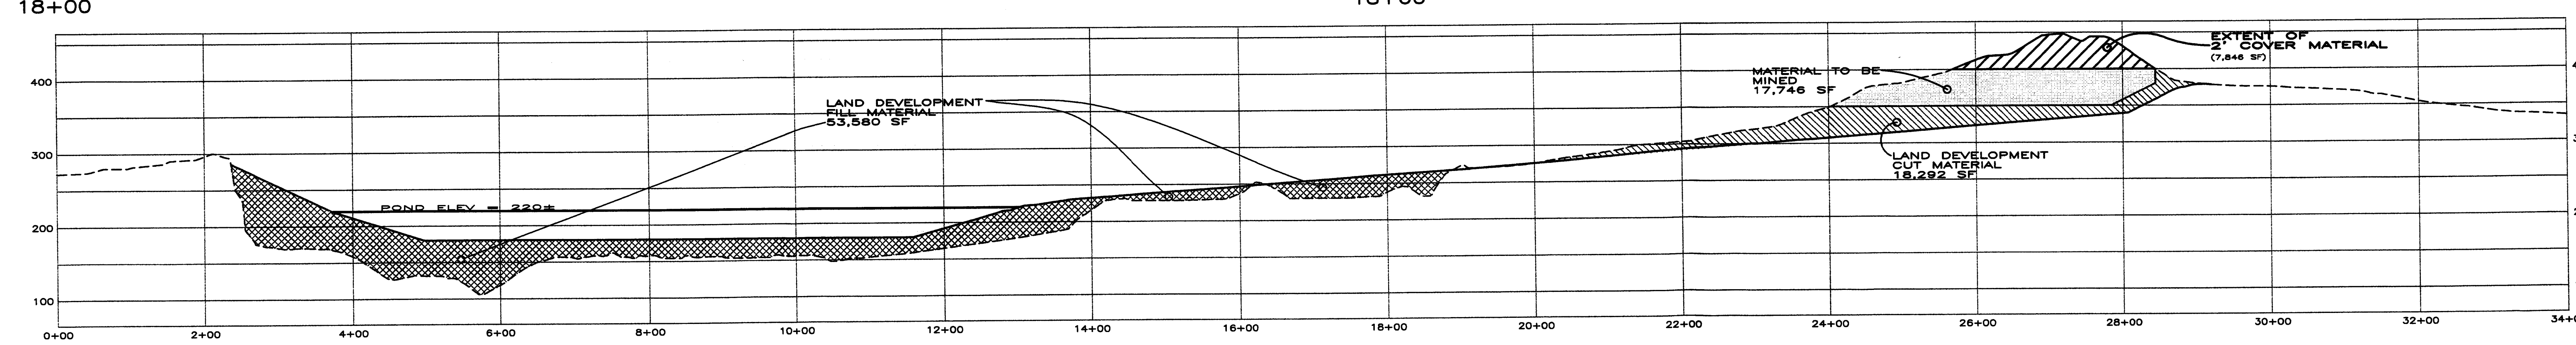

	PAGE ENGINEERING CONSULTANTS, PC POST OFFICE BOX 4619 FARMINGTON, NEW JERSEY 07030 (201) 328-3378 FAX (201) 328-3378	RECLAMATION PLAN MILLINGTON QUARRY (TAX MAP SHEET #'S 34, 38 & 45) TOWNSHIP OF BERNARDS COUNTY OF SOMERSET STATE OF NEW JERSEY	
	KEVIN G. PAGE, P.E. N.J. PROFESSIONAL ENGINEER NO. 25114	SECTION (SHEET 2)	4
Drawn by: CAM	Check by: KGP	Date: 1/24/08	Scale: 1"=100' Project No: 1094-000